


verizon

KGI

KGI WIRELESS, INC.
ENGINEERING

805 LAS CIMAS PKWY
BUILDING THREE, SUITE 370
AUSTIN, TX 78746
512.345.9595

IT IS A VIOLATION OF THE LAW FOR ANY PERSON, UNLESS THEY ARE ACTING UNDER THE DIRECTION OF A LICENSED PROFESSIONAL ENGINEER, TO ALTER THIS DOCUMENT

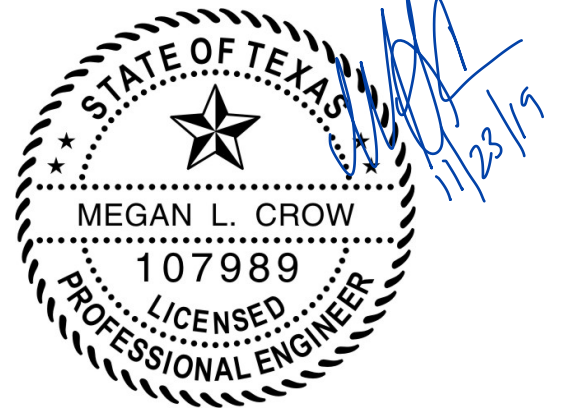

MC2 ENGINEERING AND CONSTRUCTION, P.C.
HAS NOT PERFORMED A STRUCTURAL
EVALUATION OR FOUNDATION DESIGN OF THIS
PROJECT.

SITE NAME:
HOU_KATY_119

LOCATION CODE:
569186

SITE ADDRESS:
NORTHEAST OF INTERSECTION OF
COLONIAL PKWY. & CHRISTOPHER WREN LN.
KATY, TX 77449


THESE DRAWINGS ARE THE PROPERTY OF VERIZON WIRELESS. THEY ARE INTENDED FOR THE EXCLUSIVE USE OF THIS PROJECT ONLY. ANY RE-USE OF THESE PLANS (DRAWINGS) WITHOUT THE EXPRESS WRITTEN CONSENT OF VERIZON WIRELESS IS PROHIBITED.

ISSUED FOR: _____ DATE
PERMITTING REV 0 _____ 11/21/19


REVISION			
NO	DESCRIPTION	BY	DATE

SHEET TITLE:
SITE PLAN

SHEET NUMBER:
SP-1

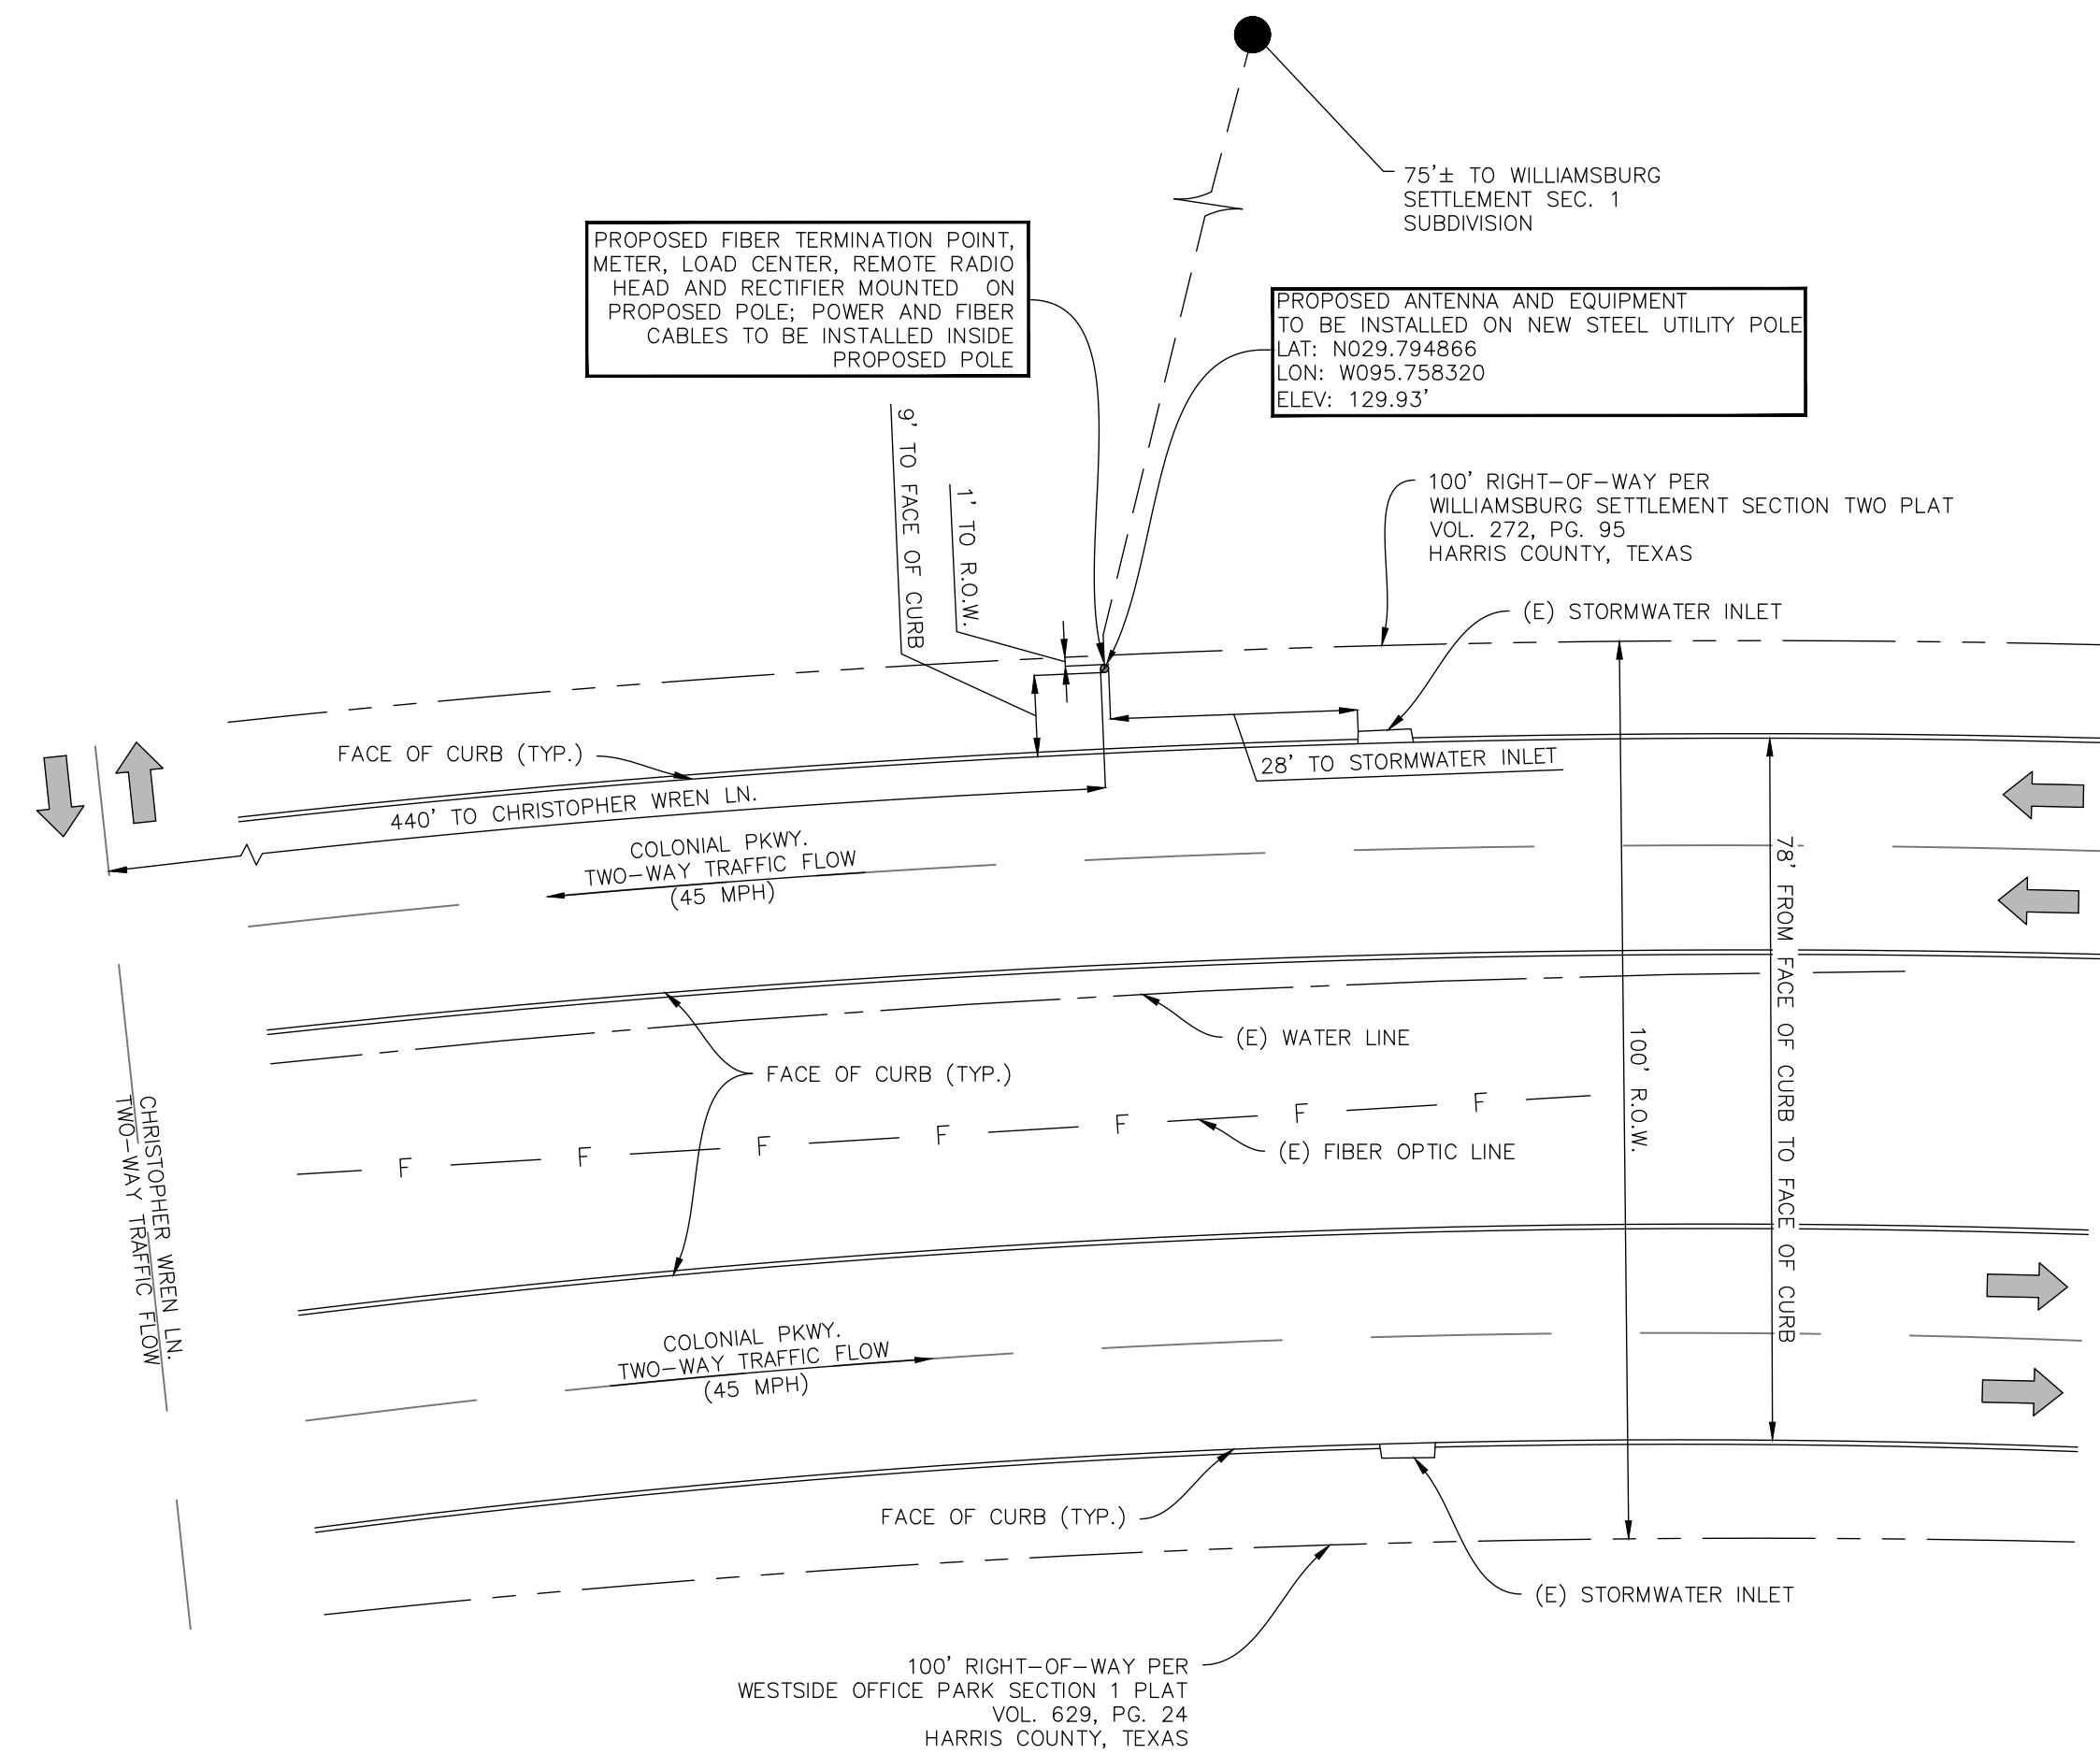

- CONTRACTOR IS RESPONSIBLE FOR LOCATES
- MUST RESTORE R.O.W. BACK TO EXISTING CONDITIONS. THIS INCLUDES USING SOD TO REPLACE EXISTING LANDSCAPE.
- IF ADJACENT SIDEWALK MUST BE REMOVED AND REPLACED.

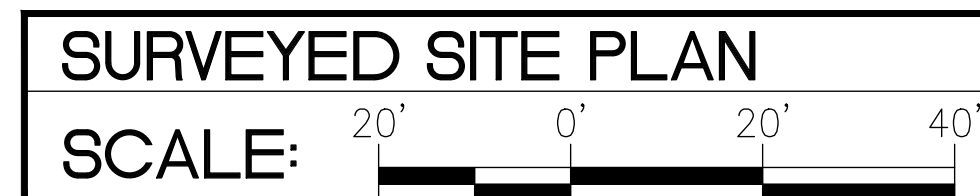

1