


Tennis Court Windscreens:

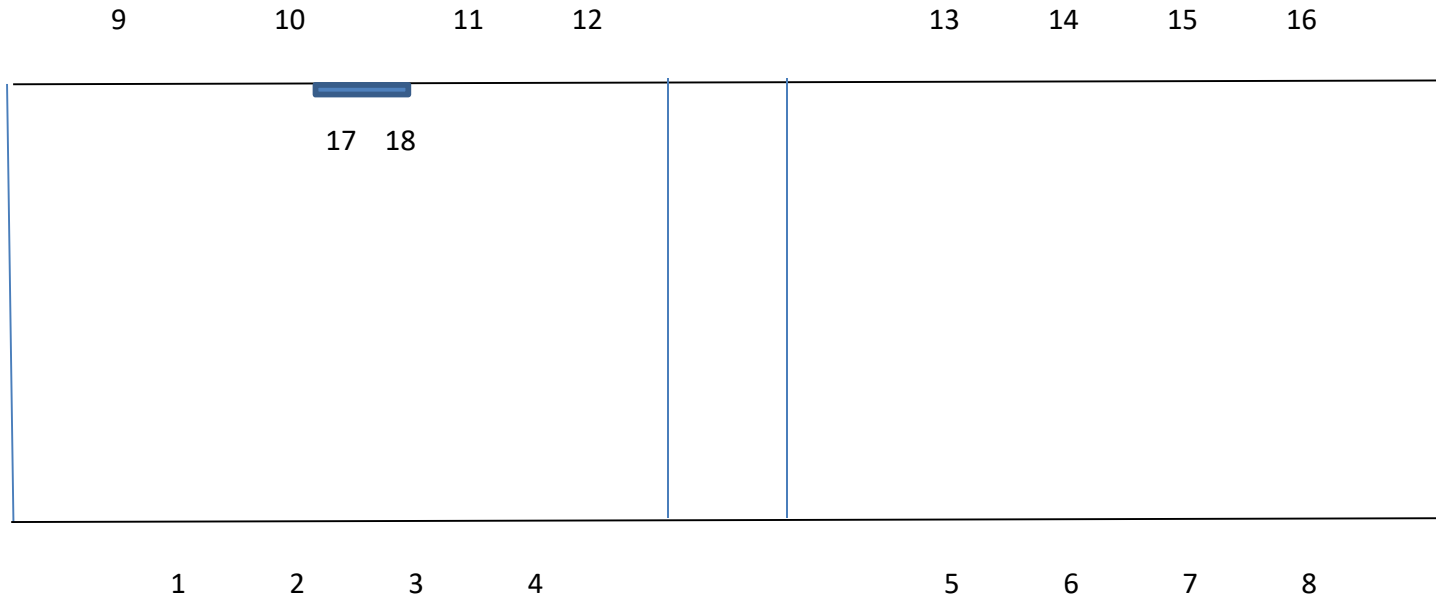

	<u>total</u>
26 ft screens = 1 - 8, 10,11,13-16	= 14
21 ft screen = 9	1
23 ft screen = 12	1
4 ft screen = 17,18	2 (Gates to Electrical boxes)

All screens 6 ft high and 1 - 8 to have vents